


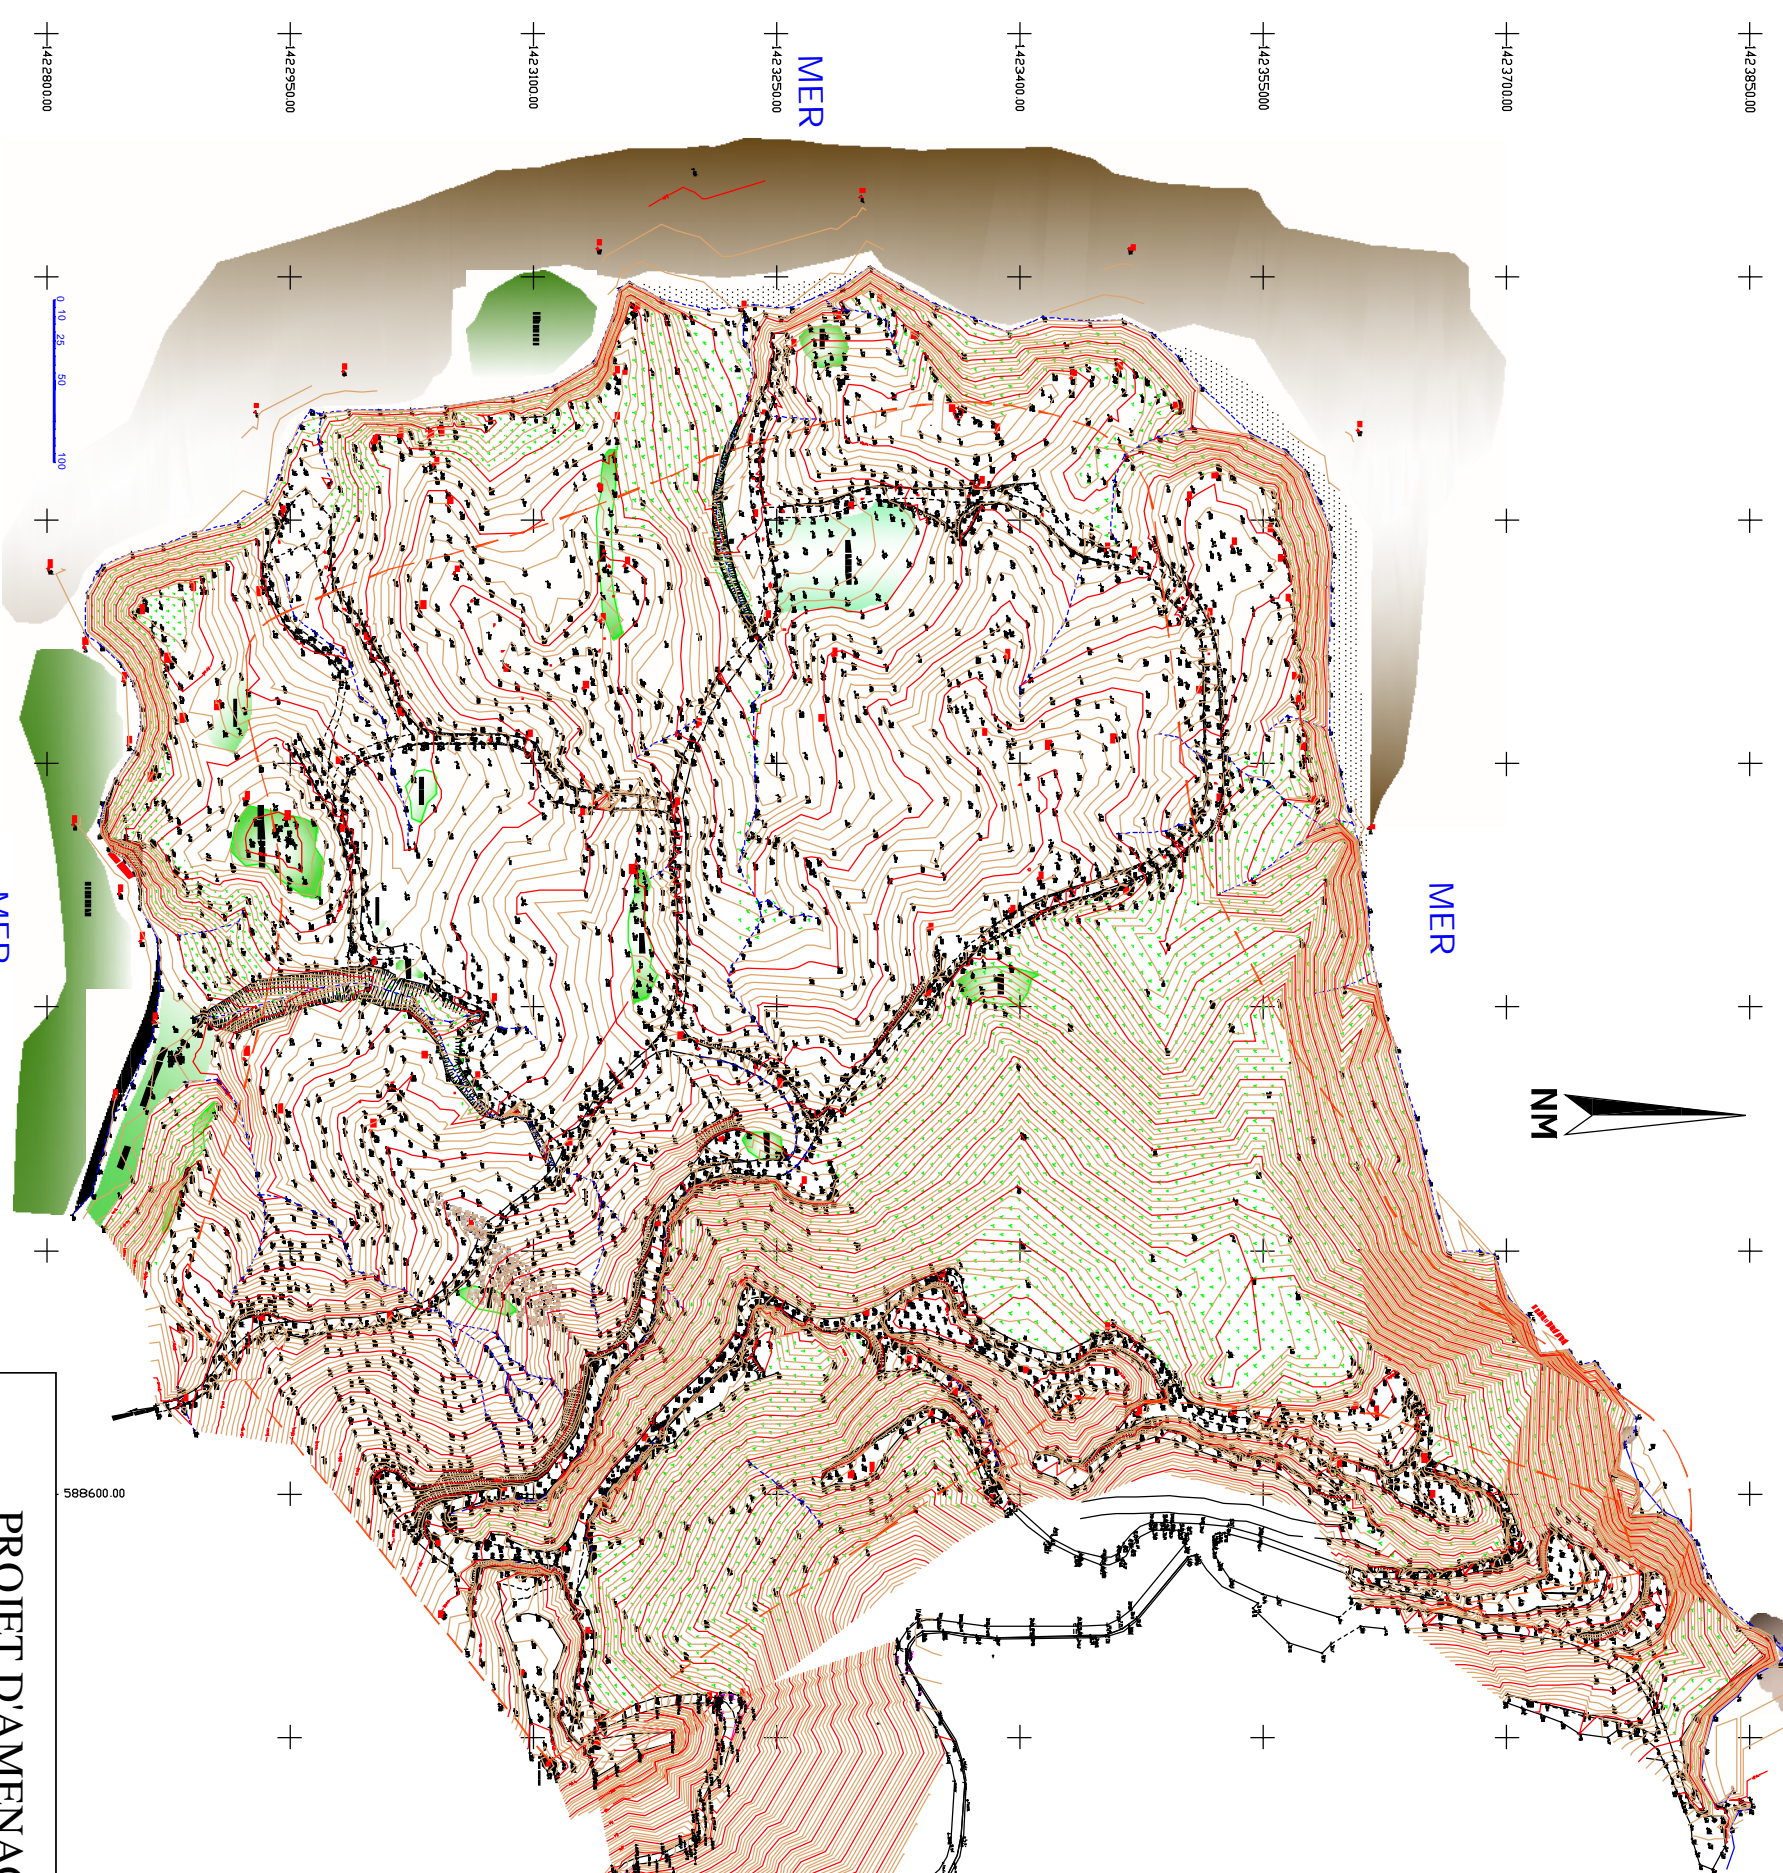

PROJET D'AMENAGEMENT "LE CAP DORE"

Article N°
10 JG 01

Indice :
2

Date : 12-09-06 Ech : VAR

Dessiné par
VICTORIEN

Verifié par
PBU

Approuvé par
PBU

PLAN TOPOGRAPHIQUE

Indice :



BALOU LIMITED
BP 301 Andiana
Nosy Be 205



Lot IIP 109 Avaradoha - Antananarivo 101
Tel: 22 492 88 / 22 401 20